


VANDA FLUSHFIT TRACK SINGLE SYSTEM
Sample Installation Detail

Product Code Ref :

VA-FF-0001

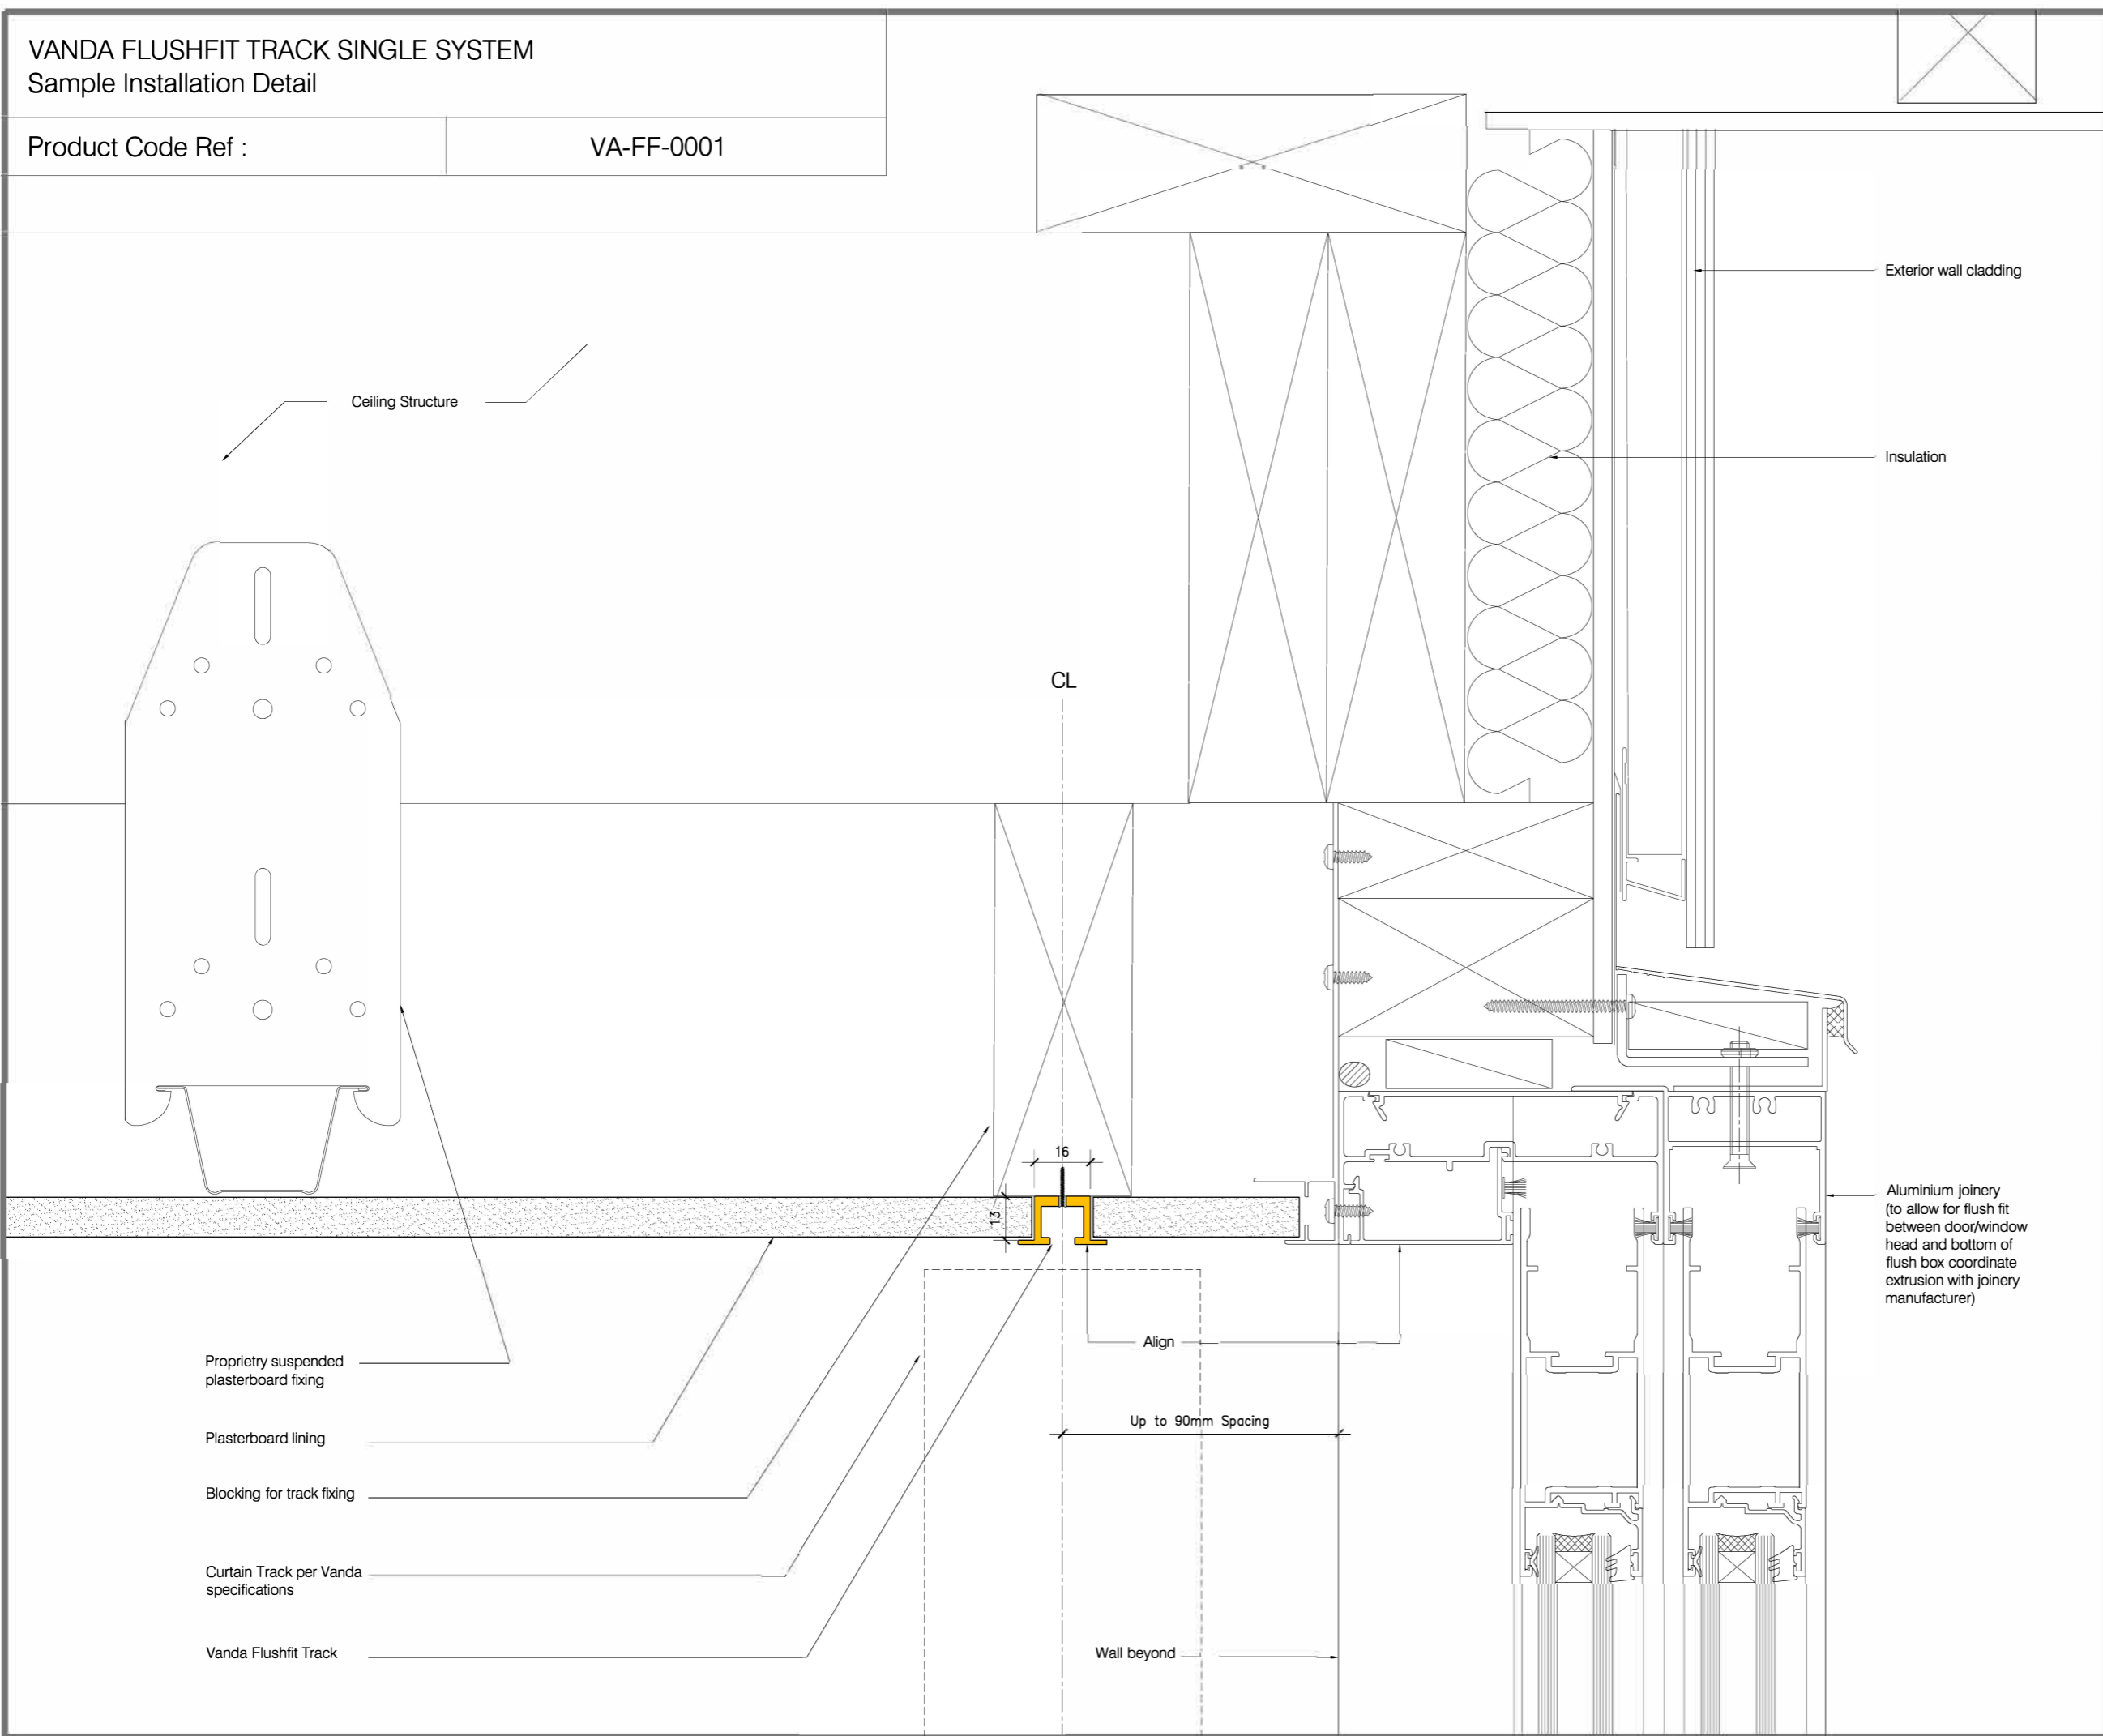

Exterior wall cladding

Insulation

Ceiling Structure

CL

PRODUCT :

Vanda Flush Fit Single System Track
VA.FF.0001

DESCRIPTION :

The Flushfit aluminium track is designed flush to the ceiling with a minimal flange.

MATERIAL :

Powder coated aluminium in standard Vanda White or any Dulux powdercoat colour.


NOTES :

Vanda suggests the distances vary between 50-90mm. However the above measurements depend on the curtain heading being specified. Ensure there is space for window/door handles.

DISCLAIMER:

Note that the architectural detail is shown for reference only. All architectural details shown shall not be used for construction, and shall be drawn by an architect according to the specific building project and application. Drawing intent shows the possible placement of Vanda products within a building context.

1:2 Scale (A3)

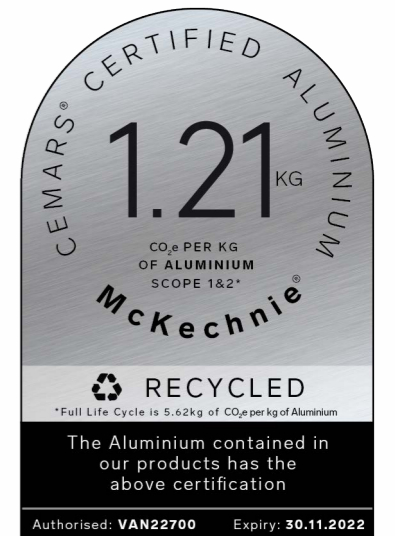

Proprietary suspended plasterboard fixing

Plasterboard lining

Blocking for track fixing

Curtain Track per Vanda specifications

Vanda Flushfit Track

Align

Up to 90mm Spacing

Wall beyond

Aluminium joinery (to allow for flush fit between door/window head and bottom of flush box coordinate extrusion with joinery manufacturer)